


# GLAZING CHANNEL CHECK

## ALCOVE SHOWER

### (PANEL / DOOR / PANEL)

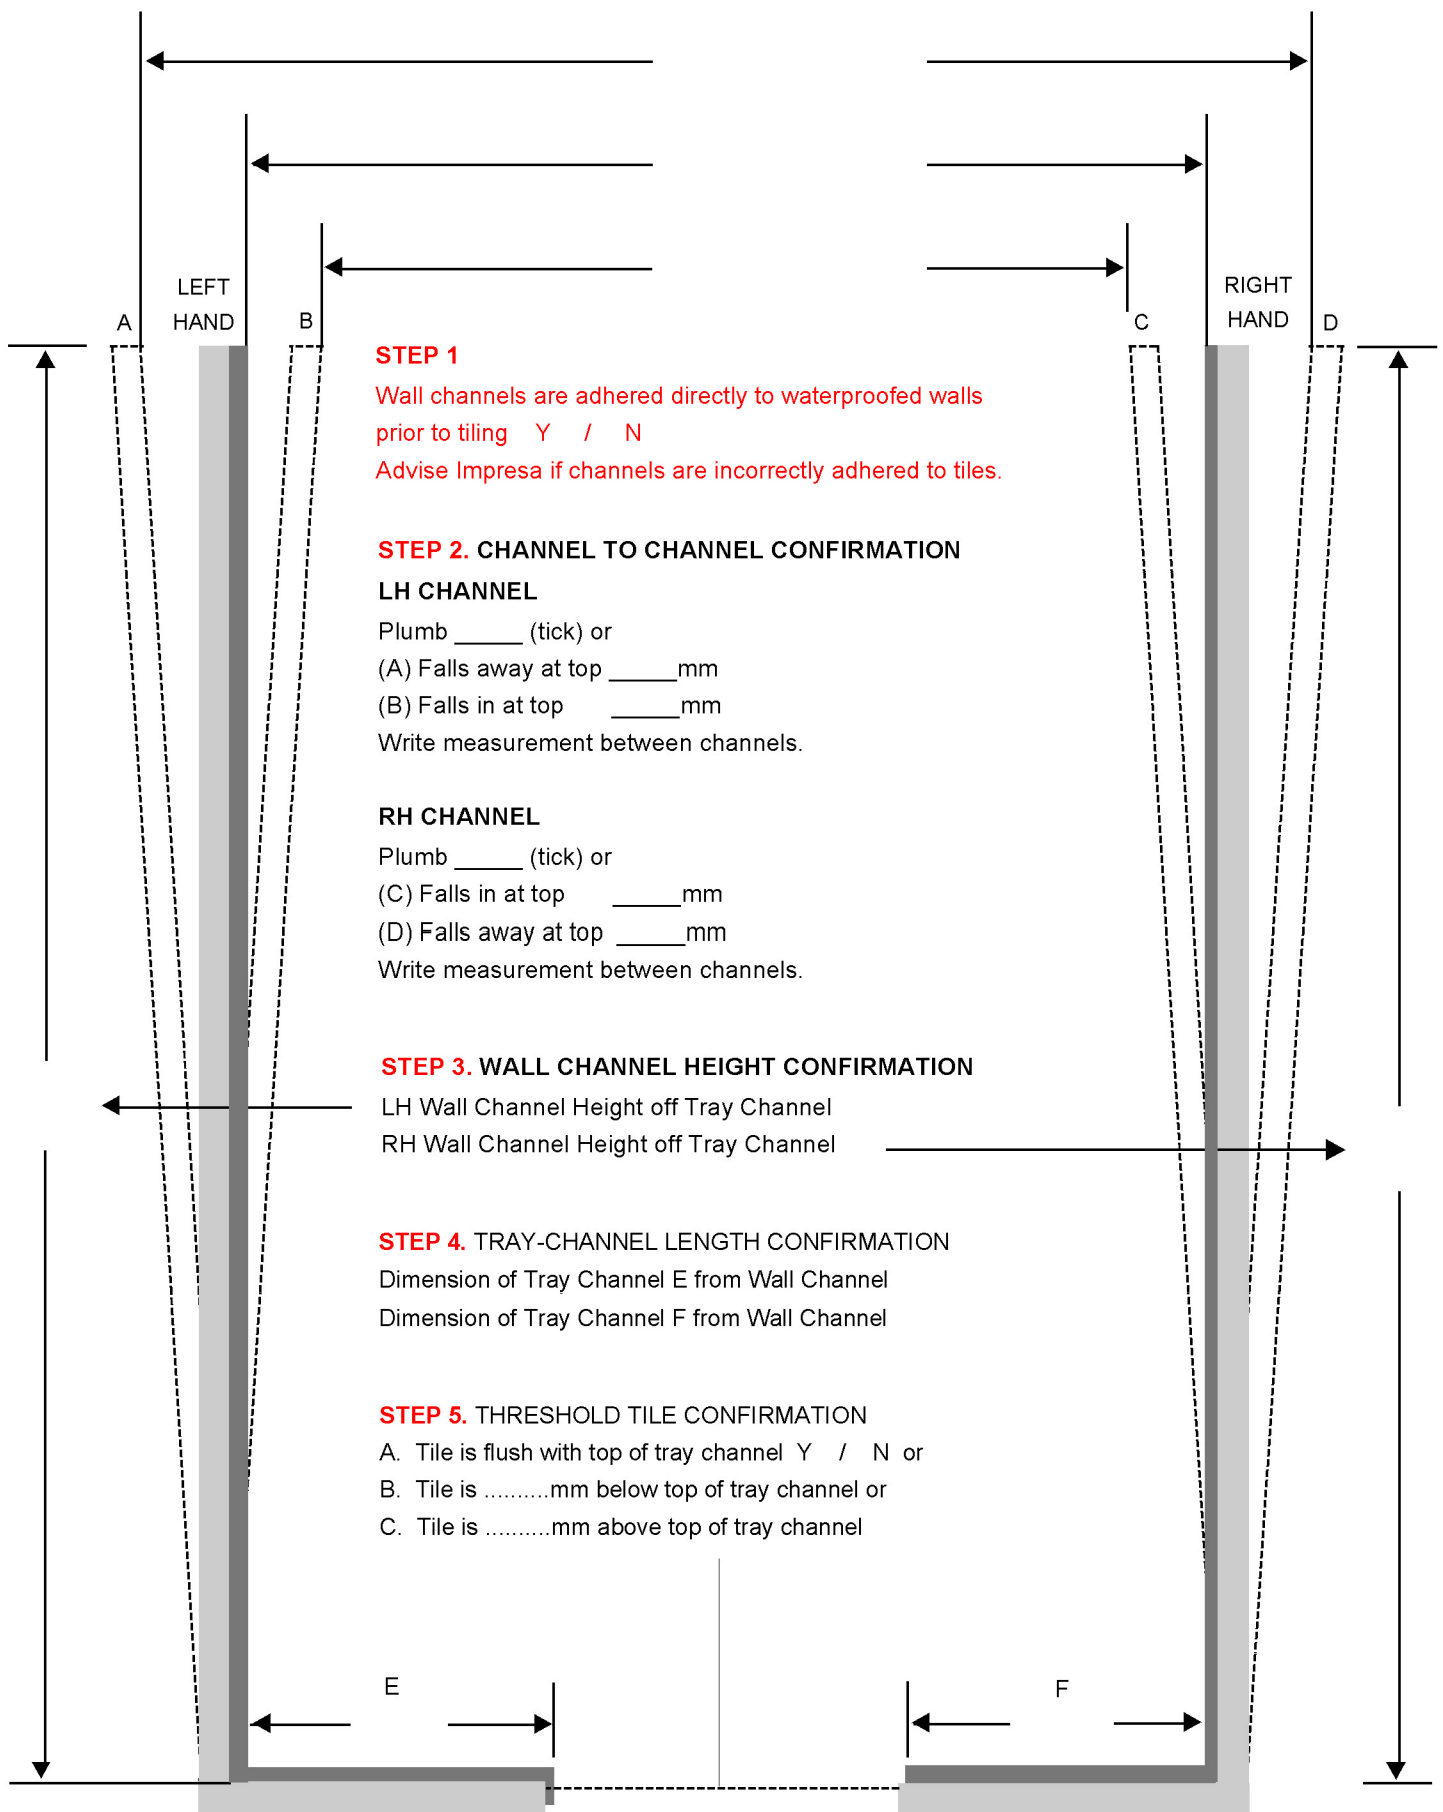

**NOTE --** Tray to be level or 5mm max. unlevel from LH to RH side